


DGN FILE = R:\645484\Drawings\Civil\Environmental\484\_FigA\_04.sht USERNAME = \$(USER) DATE PLOTTED = 8/3/2006 TIME PLOTTED = 3:45:20 PM PENTABLE = BASIC.tbl

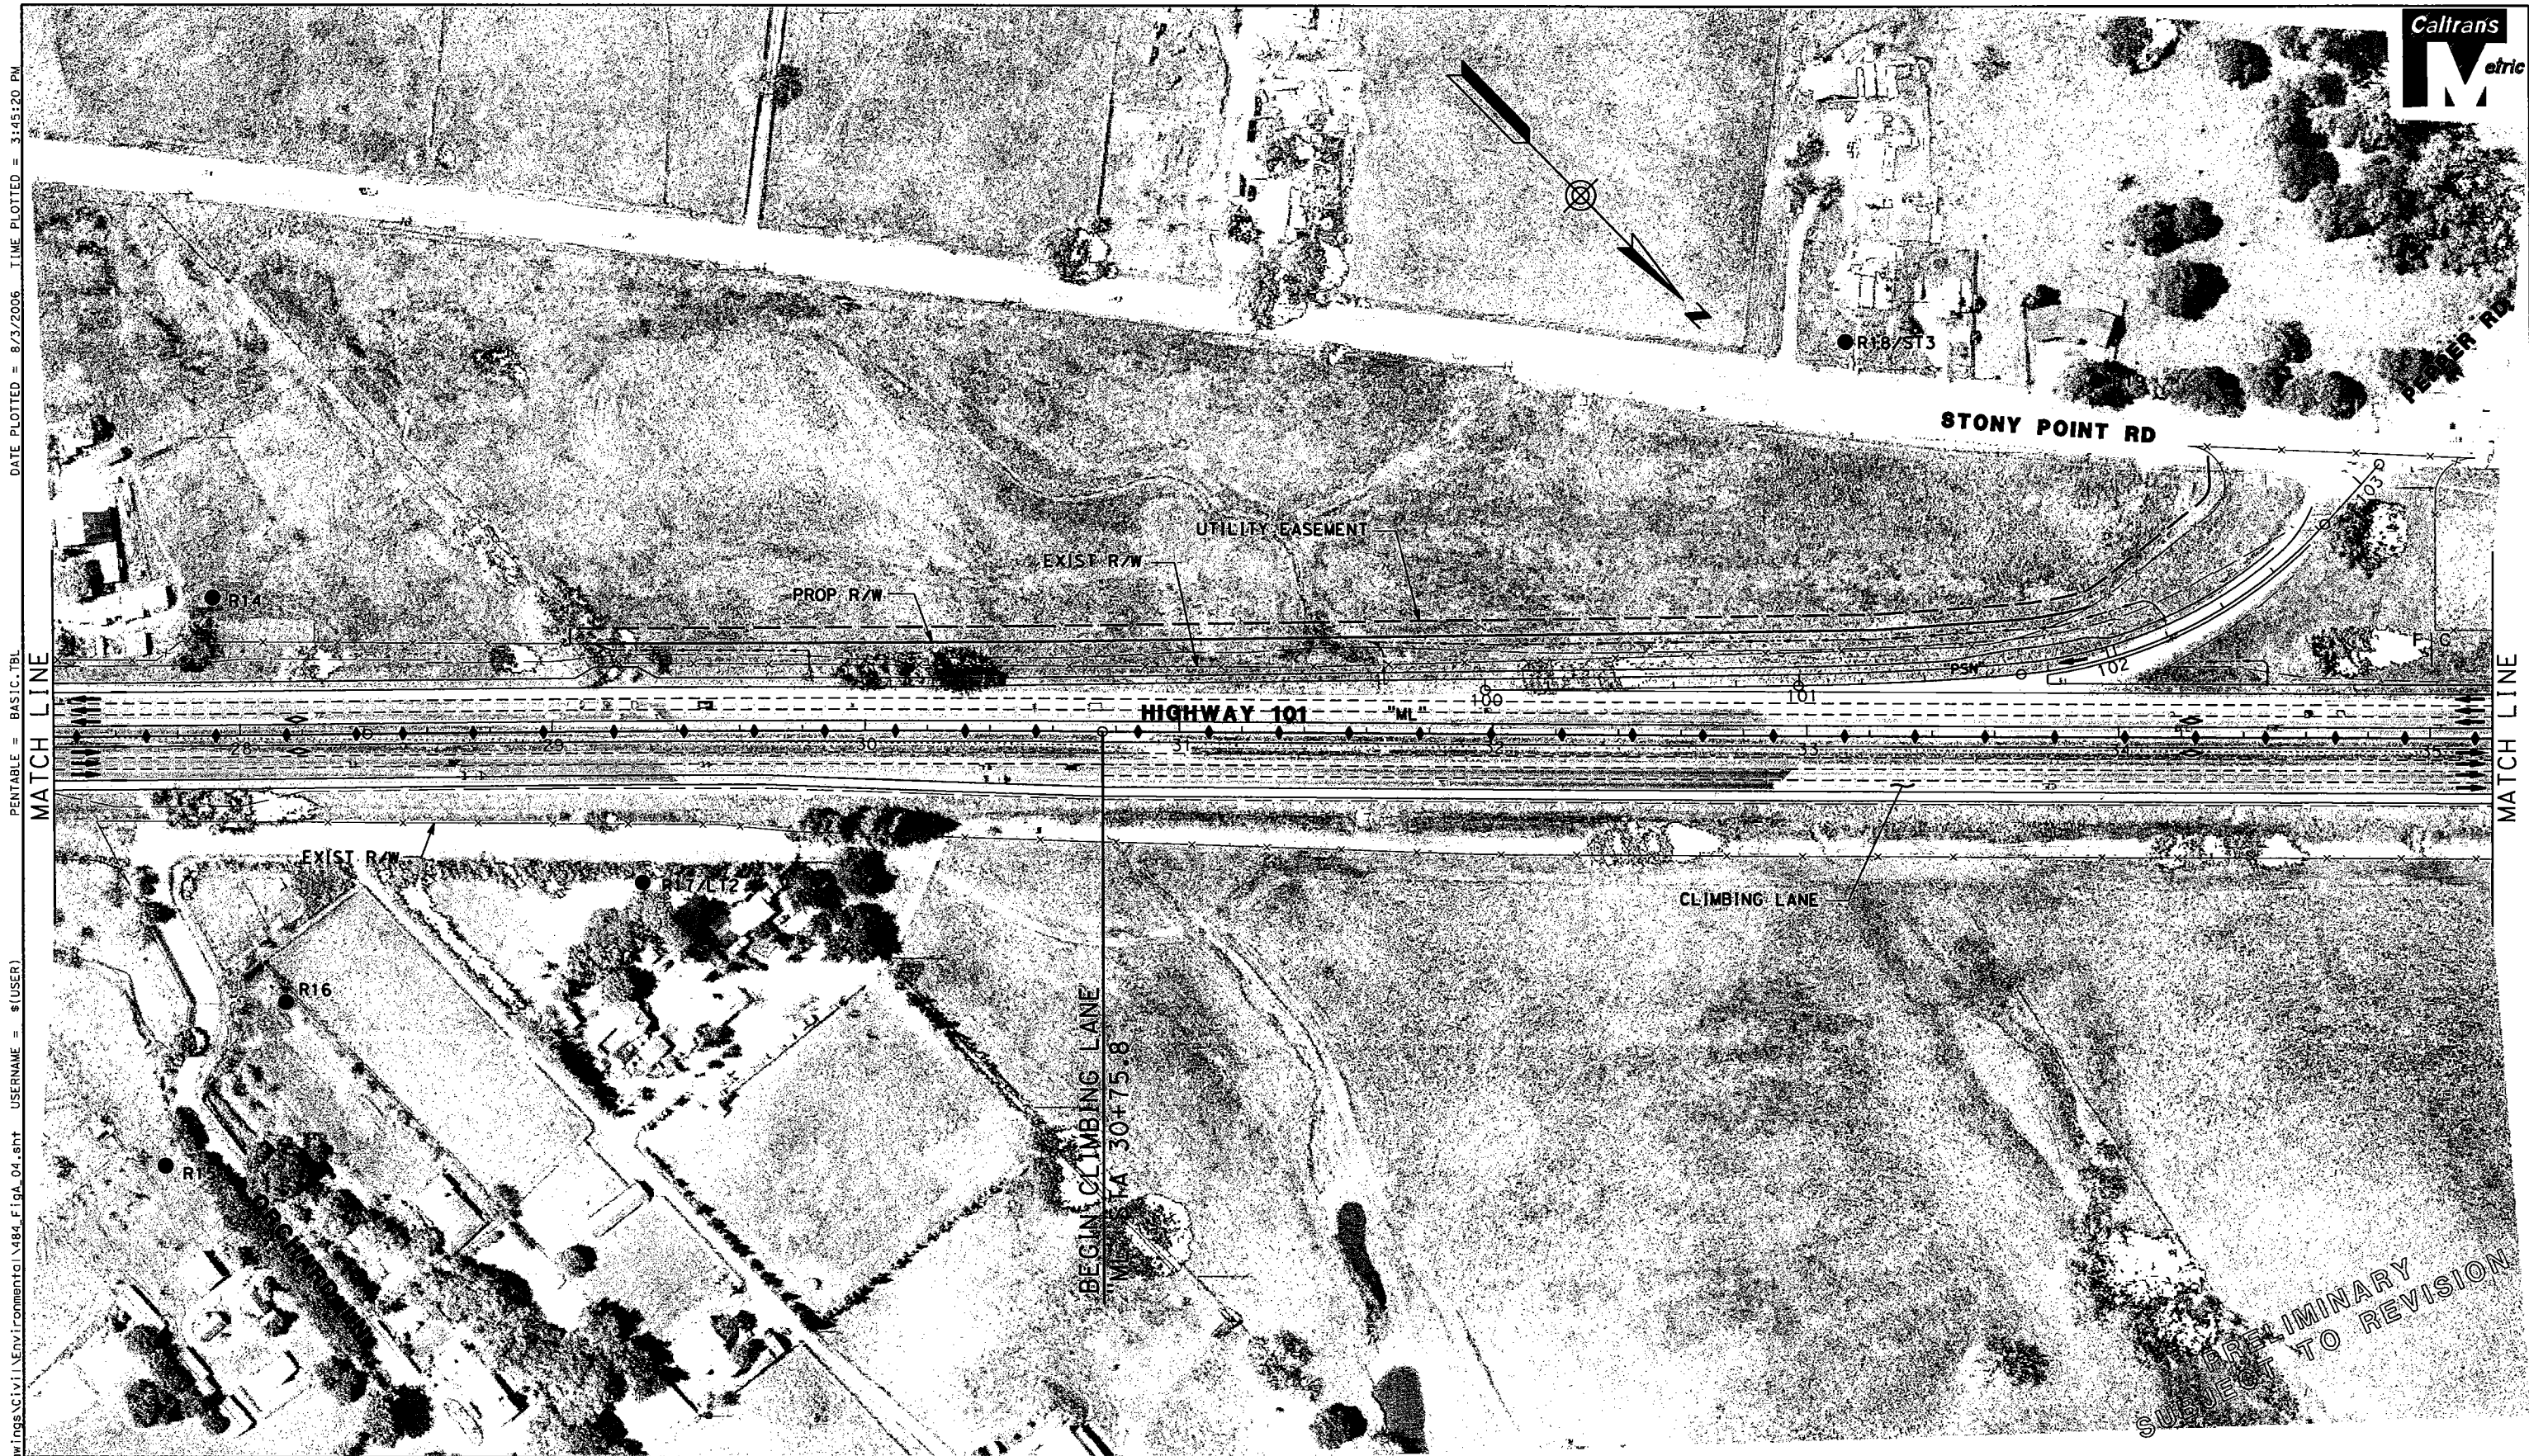

**SCTA**  
Sonoma County  
Transportation Authority

0255075100 m

SCALE: 1:2000

**LEGEND**

Retaining Wall

Sound Wall

Combined Sound Wall/Retaining Wall

Concrete Barrier

Existing State Right-of-Way

Proposed State Right-of-Way

toe of fill

F

C

top of cut

Sound Wall Number

Sensitive Noise Receptor

Long Term Noise Monitor

Short Term Noise Monitor

SXX

R1

LT1

ST1

Callouts show sound wall, retaining wall and combined retaining wall/sound wall heights where applicable.

Figure A - Sheet 4 of 15

HIGHWAY 101 HOV LANE WIDENING PROJECT

PETALUMA TO ROHNERT PARK

**BUILD ALTERNATIVE**